
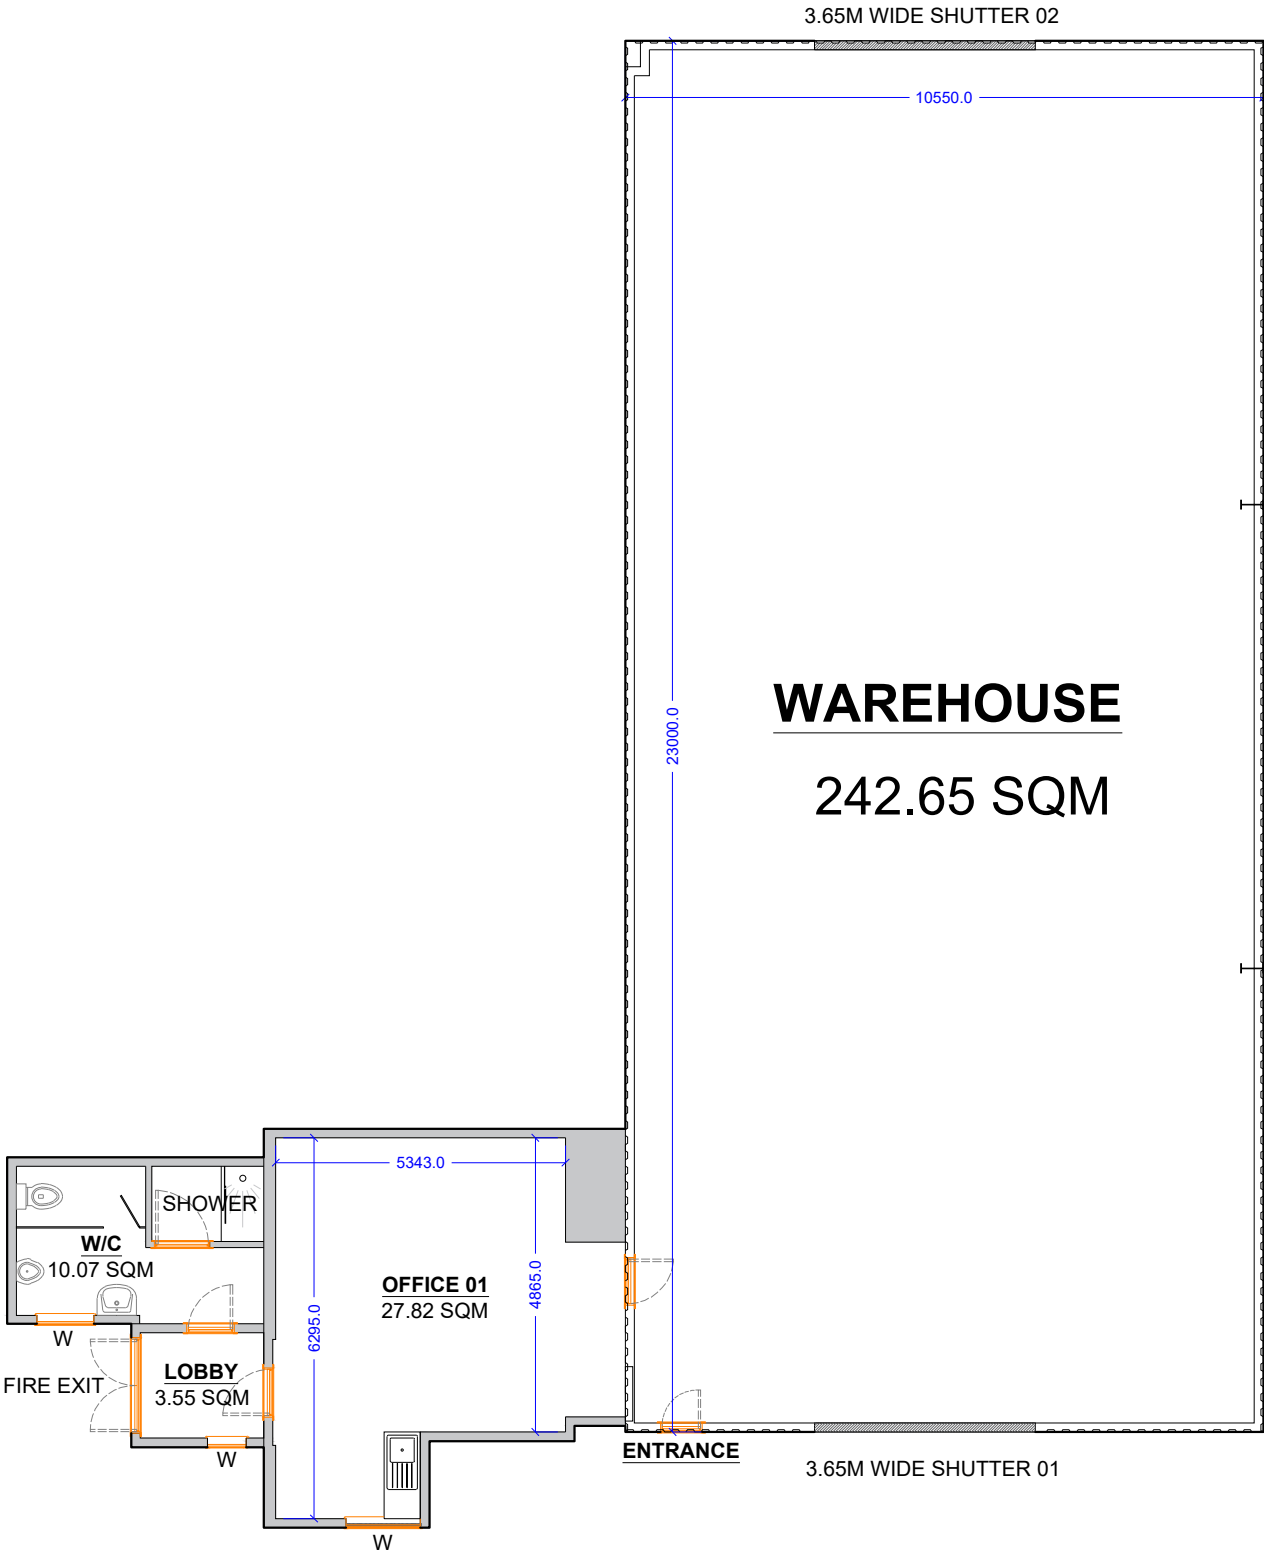
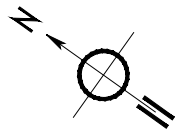


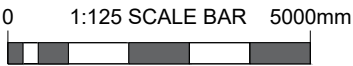

CLIENT: CAPITAL INDUSTRIAL LTD		
PROJECT: UNIT 4, SUTTON BUSINESS PARK		
DWG TITLE: FLOORPLAN		
DWG NO: -		
DRAWN: RT	REV: A	1:125
30.07.26		@A3